

STAN: 401




Etaža: 4

Površina: 63.41 m²

Broj soba: 3

Orijentacija: Z

POZICIJA STANA NA TLOCRTU

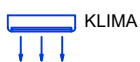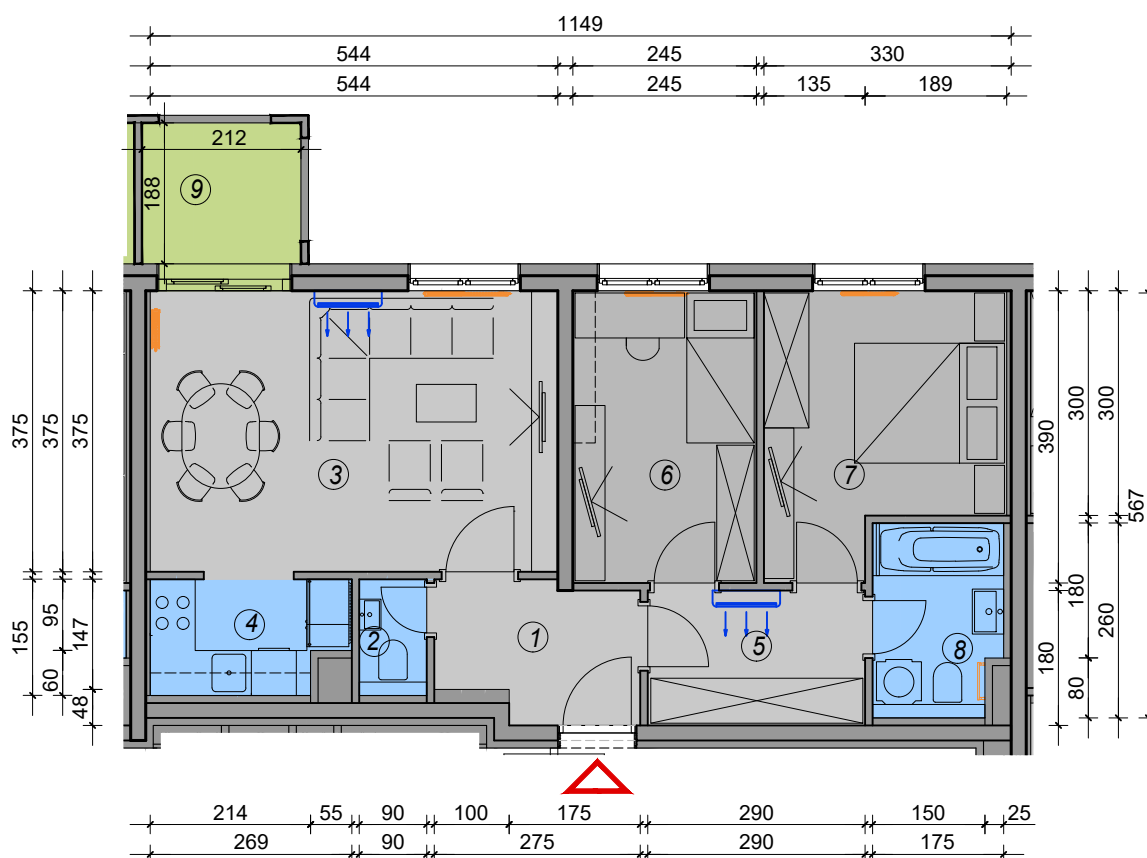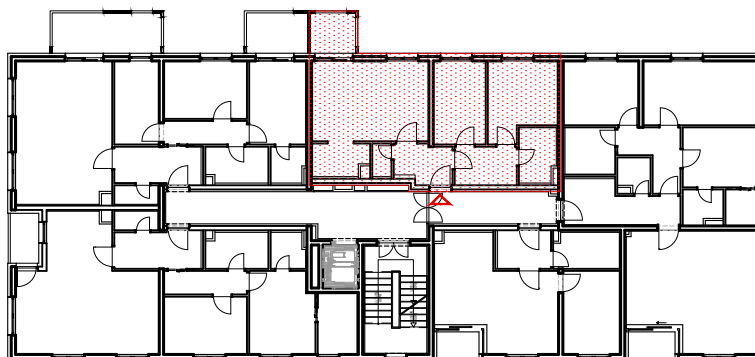


KLIMA



RADIJATOR



PERILICA RUBLJA

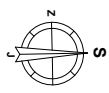

0 0,5 1 2 4m
MJ 1:100

PROJEKTANT

www.faber-arhitekt.hr



FABER


4. KAT - STAN 401 3s

br.	prostorija	obloga	površina
1	ULAZNI PROSTOR	ker.pločice	4.72 m ²
2	WC	ker.pločice	1.40 m ²
3	DNEVNI BOR.+ BLAG.	parket	20.40 m ²
4	KUHINJA	ker.pločice	3.84 m ²
5	HODNIK	parket	5.22 m ²
6	SOBA	parket	9.56 m ²
7	SOBA	parket	10.93 m ²
8	KUPAONICA	ker.pločice	4.35 m ²
9	LOGGIA 3.99x0.75	ker.pločice	2.99 m ²
STAN 401 NETTO			63.41 m²



STAN: 402

Etaža: 4
Površina: 97.98m²
Broj soba: 4
Orijentacija: S-I-Z

POZICIJA STANA NA TLOCRTU

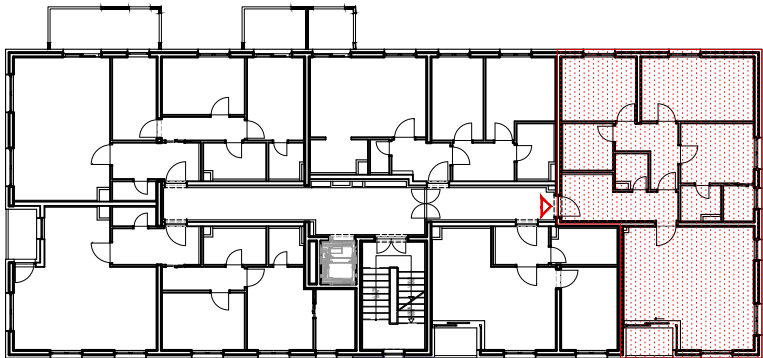





4. KAT - STAN 402 4s			
br.	prostorija	obloga	površina
1	ULAZNI PROSTOR	ker.pločice	9.20 m²
2	WC	ker.pločice	2.35 m²
3	DNEVNI BOR.+ BLAG.	parket	24.76 m²
4	KUHINJA	ker.pločice	6.82 m²
5	HODNIK	parket	6.18 m²
6	SOBA	parket	9.66 m²
7	KUPAONICA	ker.pločice	2.90 m²
8	GARDEROBA	parket	2.46 m²
9	SOBA	parket	15.90 m²
10	SOBA	parket	10.47 m²
11	KUPAONICA	ker.pločice	5.17 m²
12	LOGGIA 2.81x0.75	ker.pločice	2.11 m²
STAN 402 NETTO			97.98 m²

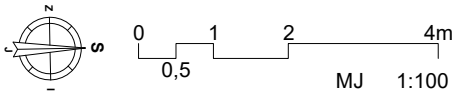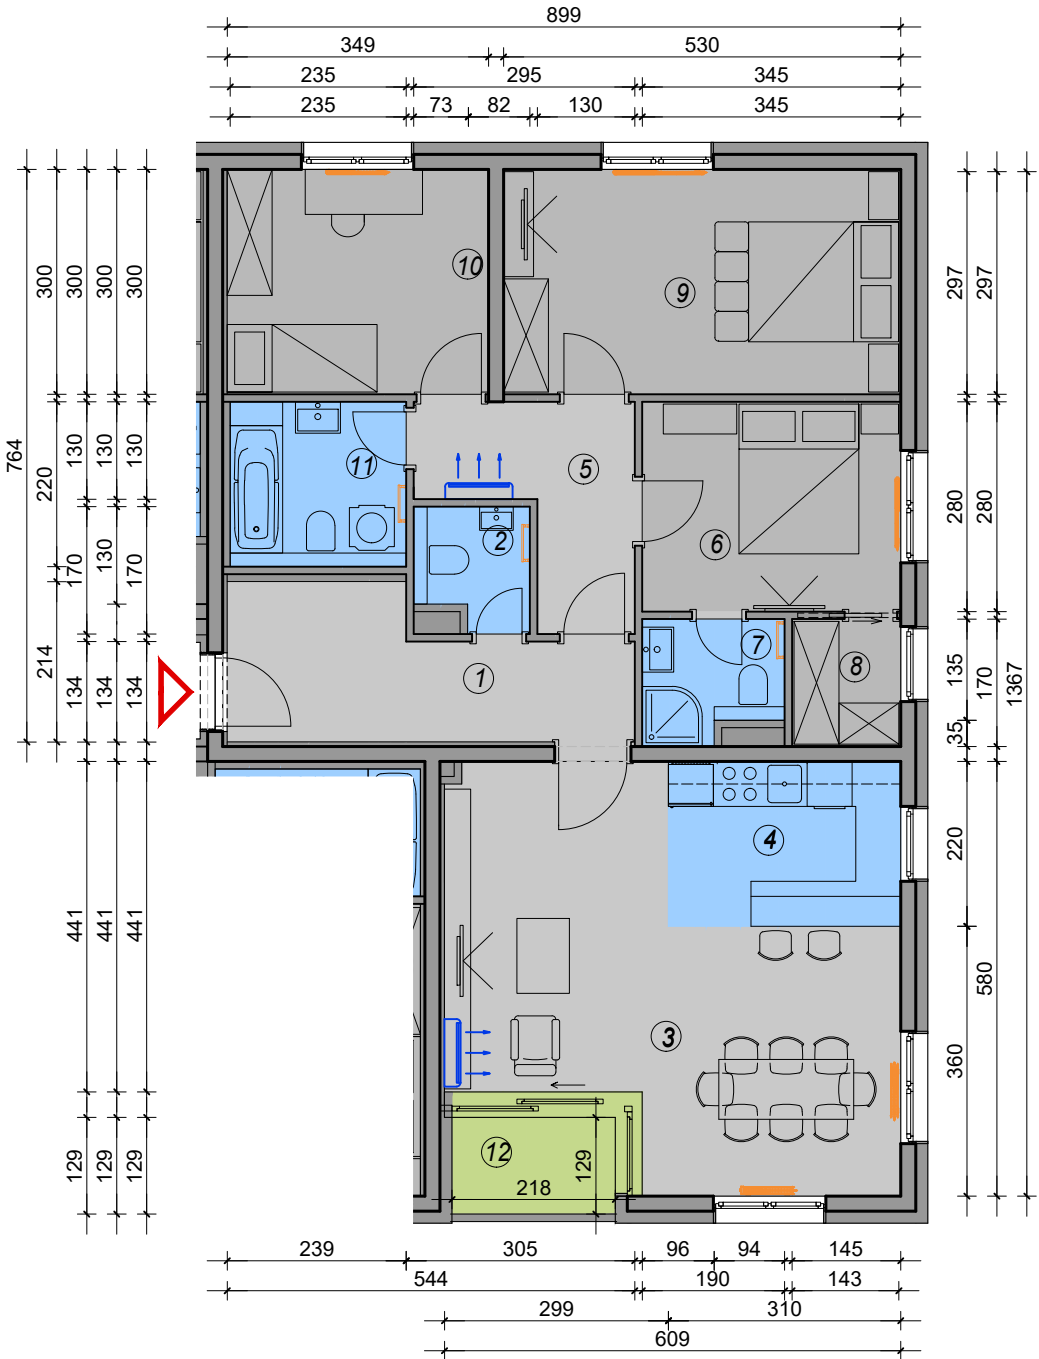

STAN: 403

Etaža: 4
 Površina: 45.68m²
 Broj soba: 2
 Orientacija: I

POZICIJA STANA NA TLOCRTU

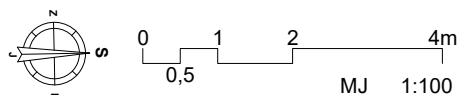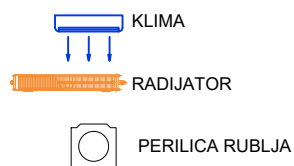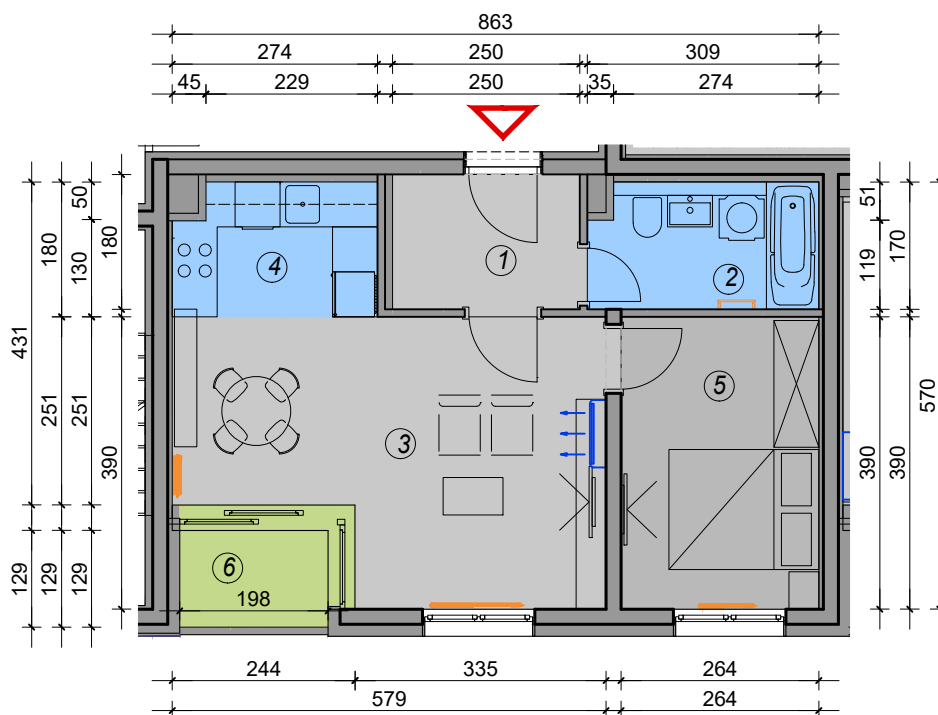
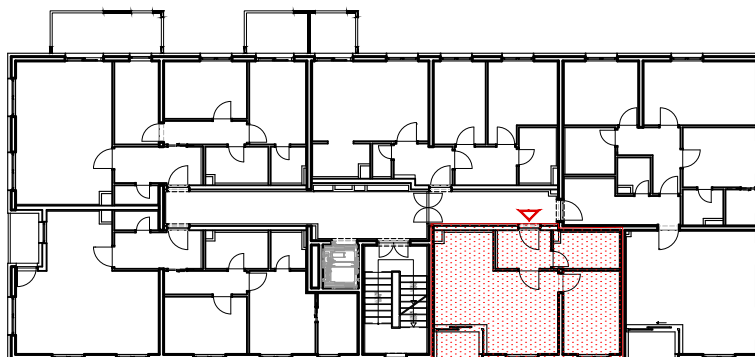


4. KAT - STAN 403 2s			
br.	prostorija	obloga	površina
1	ULAZNI PROSTOR	ker.pločice	4.50 m ²
2	KUPAONICA	ker.pločice	5.07 m ²
3	DNEVNI BOR.+ BLAG.	parket	19.19 m ²
4	KUHINJA	ker.pločice	4.70 m ²
5	SOBA	parket	10.30 m ²
6	LOGGIA 2.56x0.75	parket	1.92 m ²
STAN 403 NETTO			45.68 m²



STAN: 404

Etaža: 4
Površina: 84.70 m²
Broj soba: 3
Orijentacija: J-Z

POZICIJA STANA NA TLOCRTU

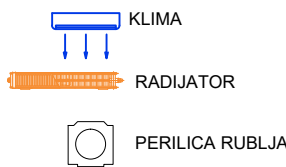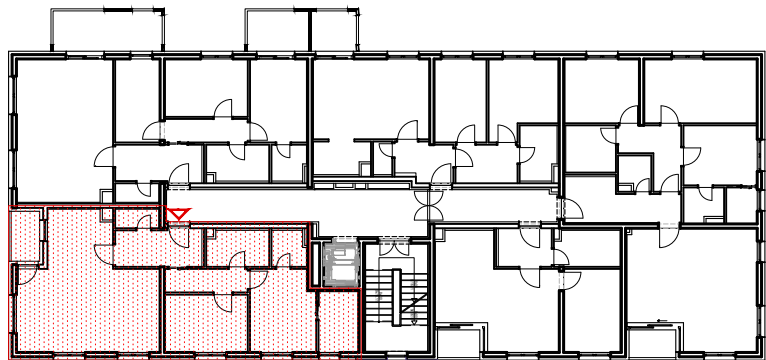


4. KAT - STAN 404 3s			
br.	prostorija	obloga	površina
1	ULAZNI PROSTOR	ker.pločice	7.05 m ²
2	WC	ker.pločice	1.82 m ²
3	DNEVNI BOR.+ BLAG.	parket	29.45 m ²
4	KUHINJA	ker.pločice	4.93 m ²
5	HODNIK	parket	4.29 m ²
6	SOBA	parket	10.53 m ²
7	SOBA	parket	11.60 m ²
8	GARDEROBA	parket	5.23 m ²
9	KUPAONICA	ker.pločice	2.64 m ²
10	KUPAONICA	ker.pločice	4.84 m ²
11	LOGGIA 3.10x0.75	ker.pločice	2.32 m ²
STAN 404 NETTO			84.70 m ²

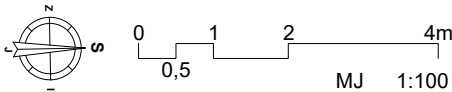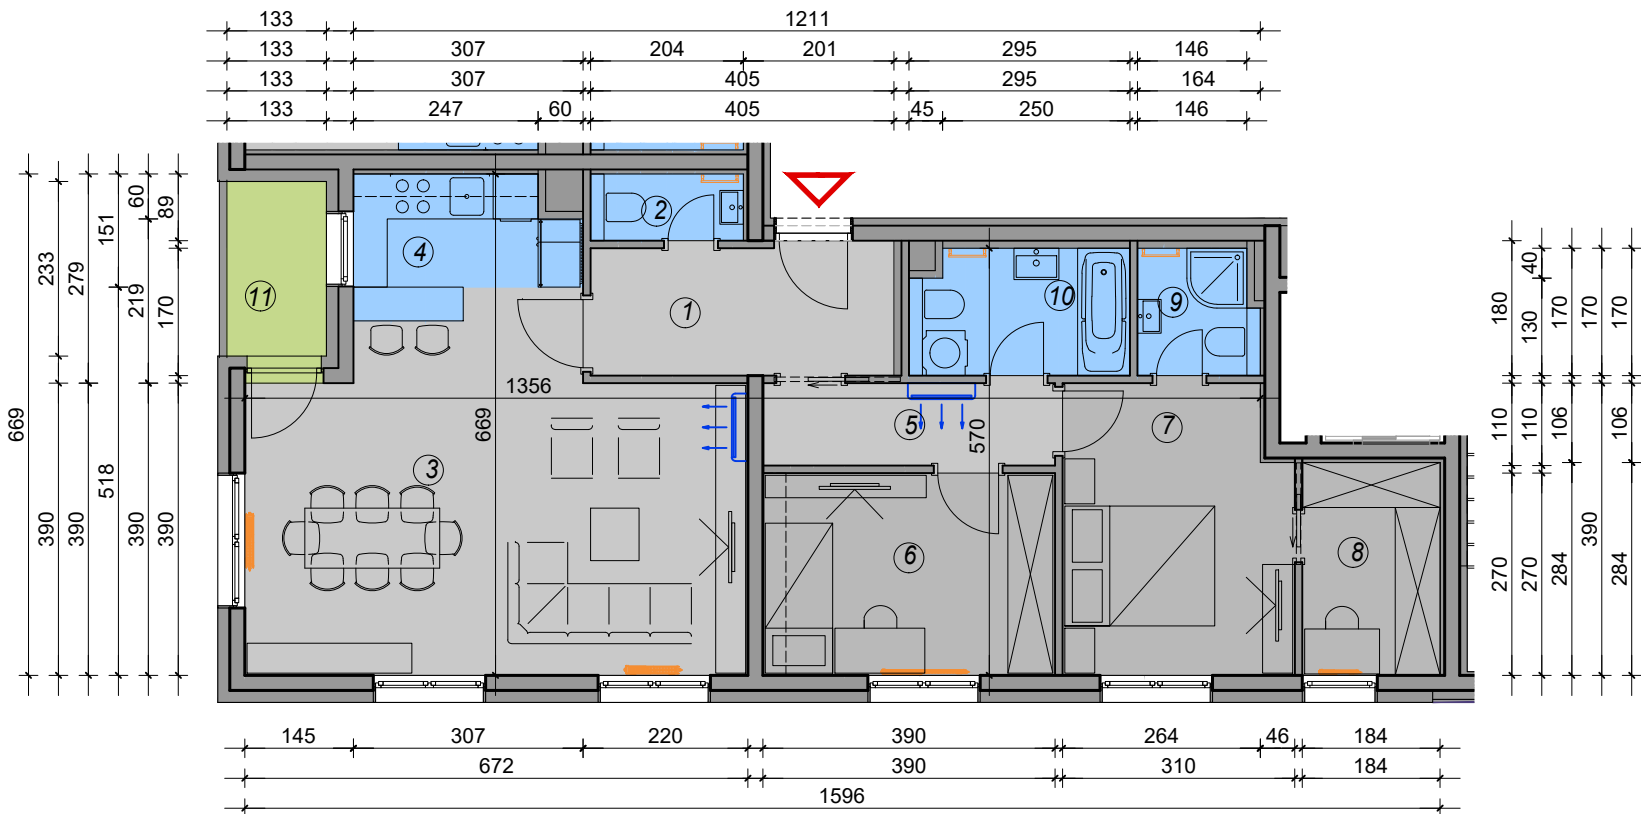

STAN: 405

Etaža: 4
Površina: 90.76m²
Broj soba: 4
Orijentacija: J-I

POZICIJA STANA NA TLOCRTU

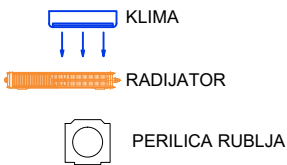

4. KAT - STAN 405 4s			
br.	prostorija	obloga	površina
1	ULAZNI PROSTOR	ker.pločice	7.05 m²
2	WC	ker.pločice	1.82 m²
3	DNEVNI BOR.+ BLAG.	parket	26.05 m²
4	KUHINJA	ker.pločice	3.80 m²
5	HODNIK	parket	4.29 m²
6	SOBA	parket	8.19 m²
7	SOBA	parket	10.53 m²
8	SOBA	parket	10.30 m²
9	KUPAONICA	ker.pločice	2.64 m²
10	KUPAONICA	ker.pločice	4.84 m²
11	LOGGIA 9.59x0.75	ker.pločice	7.19 m²
12	LOGGIA 5.41x0.75	ker.pločice	4.06 m²
STAN 405 NETTO			90.76 m²

