
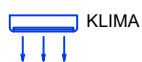
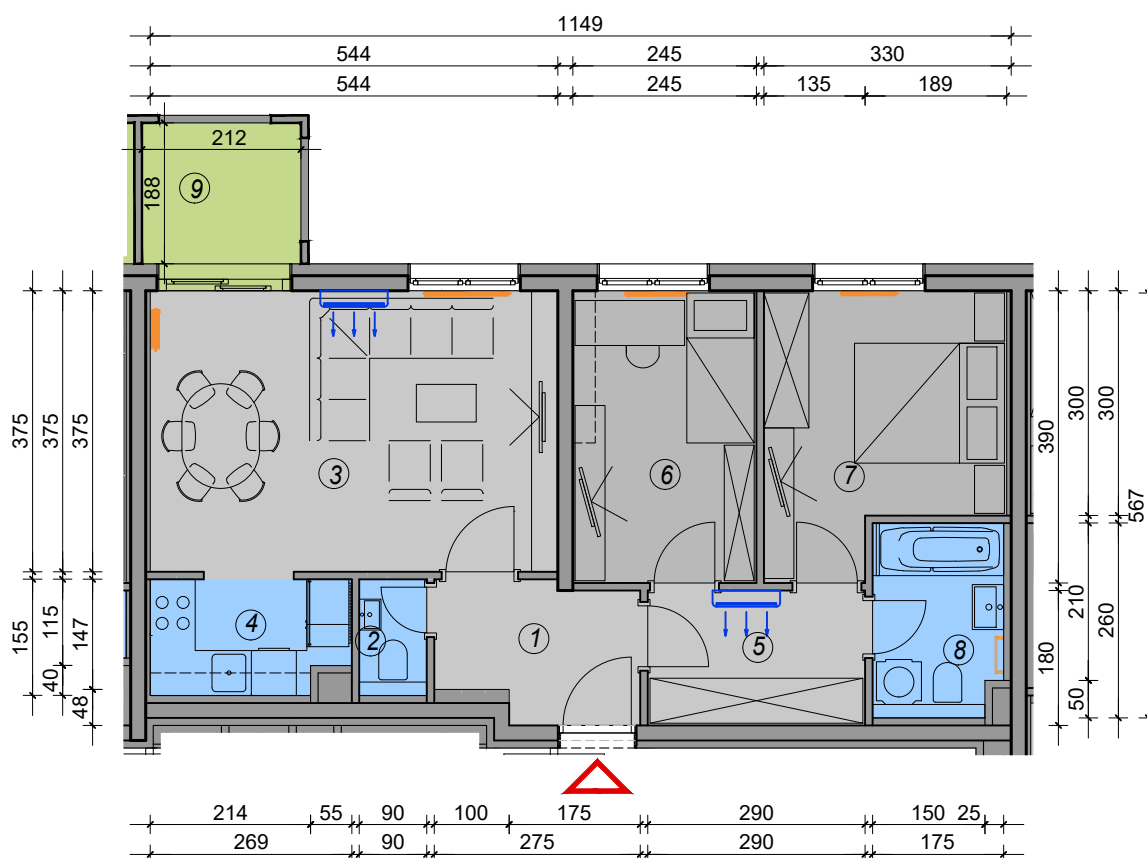


STAN: 101

Etaža: 1
 Površina: 63.59m²
 Broj soba: 3
 Orijentacija: Z

POZICIJA STANA NA TLOCRTU

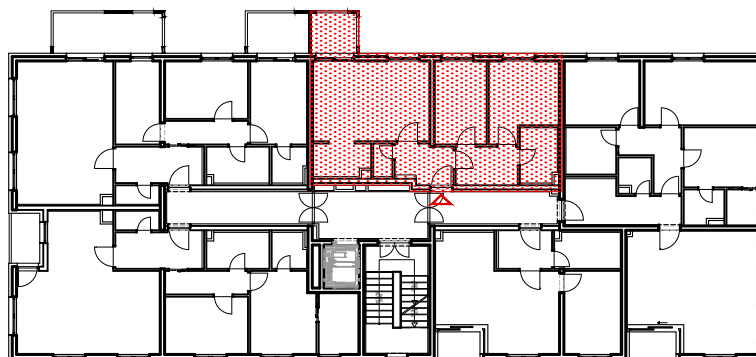


KLIMA



RADIJATOR



PERILICA RUBLJA

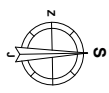

0 0,5 1 2 4m
 MJ 1:100



1. KAT - STAN 101 3s

br.	prostorija	obloga	površina
1	ULAZNI PROSTOR	ker.pločice	4.72 m ²
2	WC	ker.pločice	1.40 m ²
3	DNEVNI BOR.+ BLAG.	parket	20.40 m ²
4	KUHINJA	ker.pločice	3.95 m ²
5	HODNIK	parket	5.22 m ²
6	SOBA	parket	9.56 m ²
7	SOBA	parket	10.93 m ²
8	KUPAONICA	ker.pločice	4.42 m ²
9	LOGGIA 3.99x0.75	ker.pločice	2.99 m ²
STAN 101 NETTO			63.59 m²



STAN: 102

Etaža: 1
Površina: 98.06 m²
Broj soba: 4
Orijentacija: S-I-Z

POZICIJA STANA NA TLOCRTU

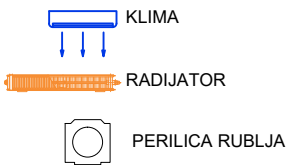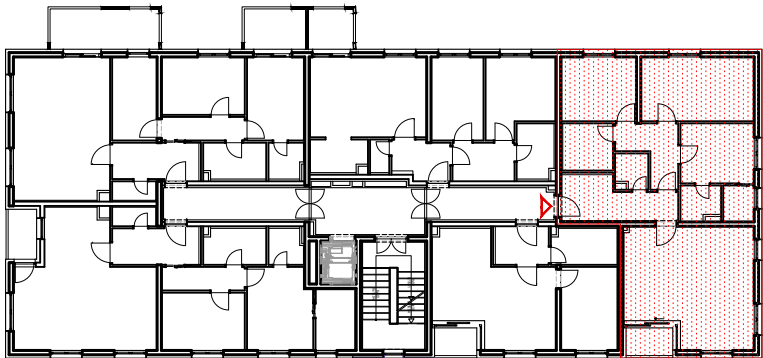





1. KAT - STAN 102 4s			
br.	prostorija	obloga	površina
1	ULAZNI PROSTOR	ker.pločice	9.20 m ²
2	WC	ker.pločice	2.39 m ²
3	DNEVNI BOR.+ BLAG.	parket	24.76 m ²
4	KUHINJA	ker.pločice	6.82 m ²
5	HODNIK	parket	6.18 m ²
6	SOBA	parket	9.66 m ²
7	KUPAONICA	ker.pločice	2.94 m ²
8	GARDEROBA	parket	2.46 m ²
9	SOBA	parket	15.90 m ²
10	SOBA	parket	10.47 m ²
11	KUPAONICA	ker.pločice	5.17 m ²
12	LOGGIA 2.81x0.75	ker.pločice	2.11 m ²
STAN 102 NETTO			98.06 m ²

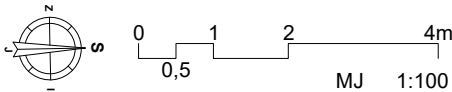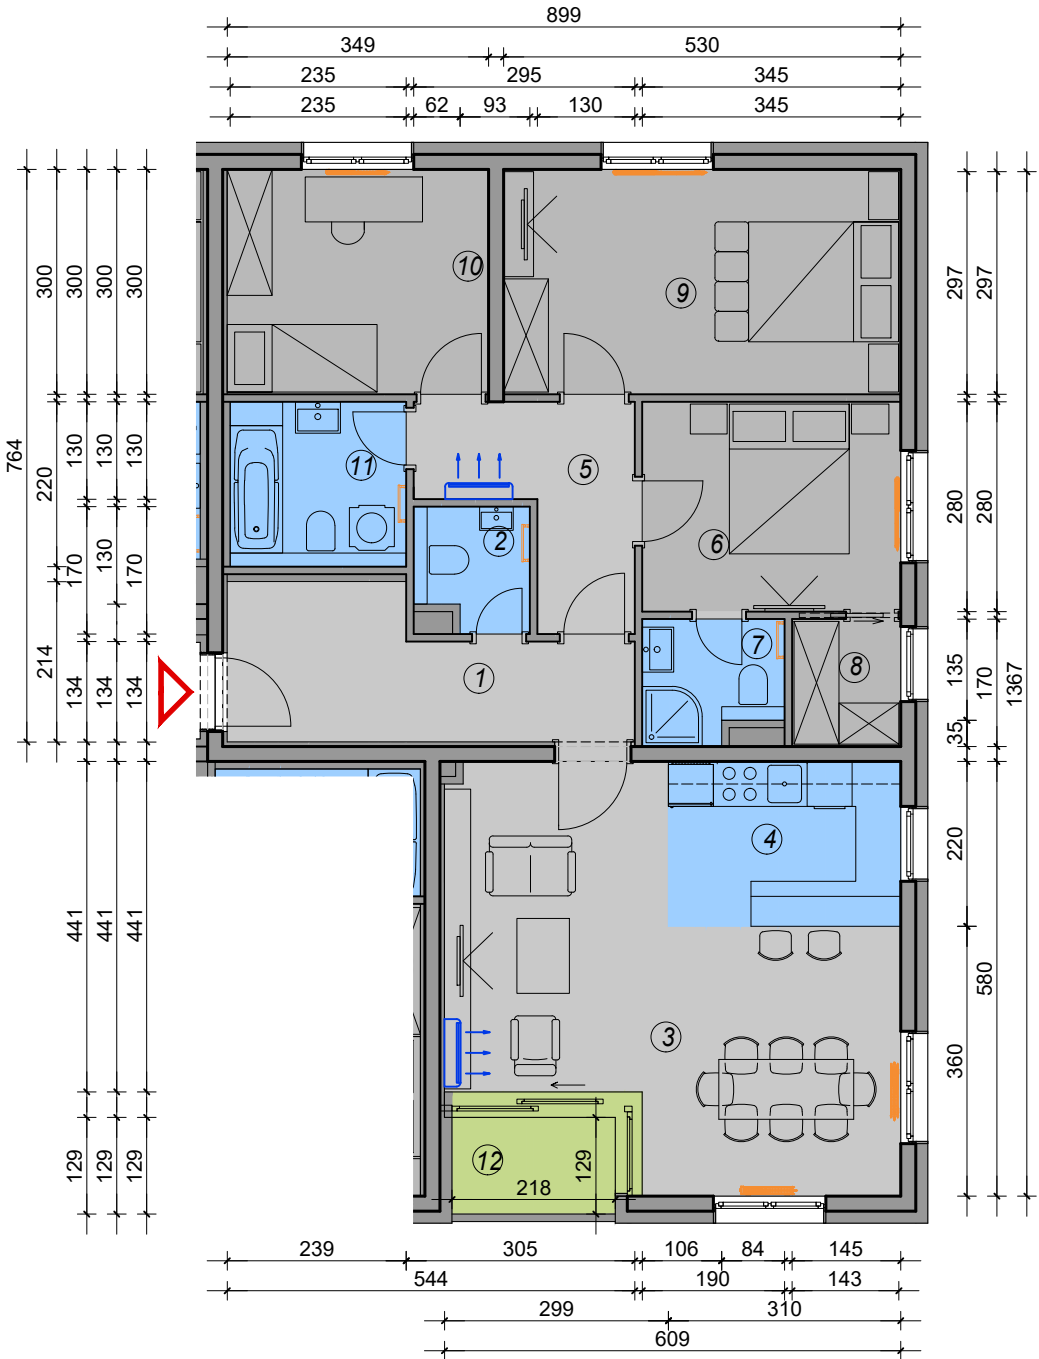

STAN: 103

Etaža: 1
 Površina: 45.82m²
 Broj soba: 2
 Orientacija: I

POZICIJA STANA NA TLOCRTU

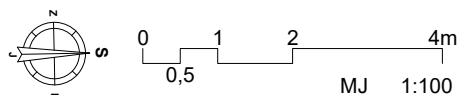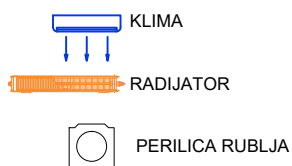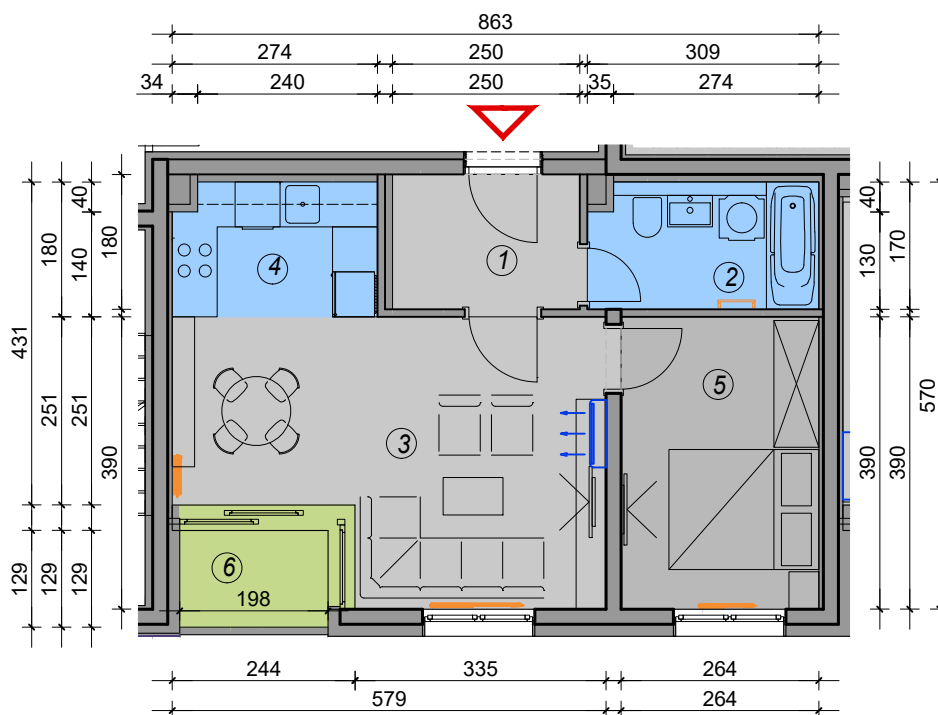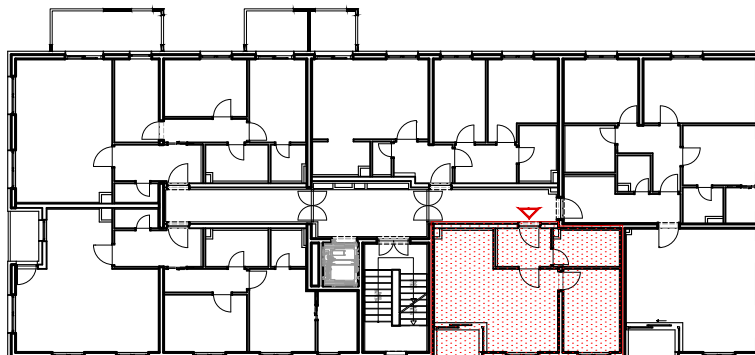


1. KAT - STAN 103 2s			
br.	prostorija	obloga	površina
1	ULAZNI PROSTOR	ker.pločice	4.50 m ²
2	KUPAONICA	ker.pločice	5.11 m ²
3	DNEVNI BOR.+ BLAG.	parket	19.19 m ²
4	KUHINJA	ker.pločice	4.80 m ²
5	SOBA	parket	10.30 m ²
6	LOGGIA 2.56x0.75	parket	1.92 m ²
STAN 103 NETTO			45.82 m²



STAN: 104

Etaža: 1
Površina: 84.74 m²
Broj soba: 3
Orijentacija: J-Z

POZICIJA STANA NA TLOCRTU

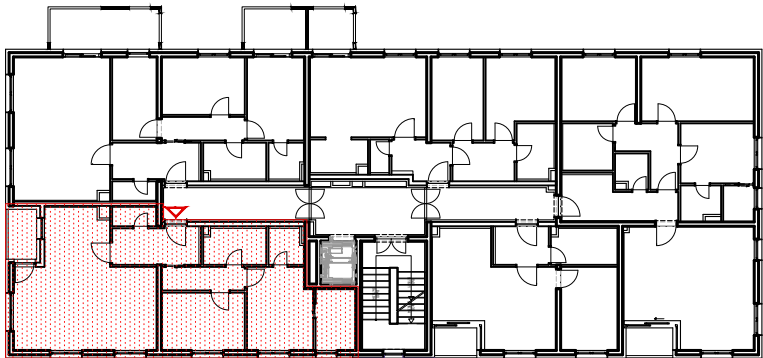



1. KAT - STAN 104 3s			
br.	prostorija	obloga	površina
1	ULAZNI PROSTOR	ker.pločice	7.05 m ²
2	WC	ker.pločice	1.82 m ²
3	DNEVNI BOR.+ BLAG.	parket	29.45 m ²
4	KUHINJA	ker.pločice	4.93 m ²
5	HODNIK	parket	4.29 m ²
6	SOBA	parket	10.53 m ²
7	SOBA	parket	11.60 m ²
8	GARDEROBA	parket	5.23 m ²
9	KUPAONICA	ker.pločice	2.64 m ²
10	KUPAONICA	ker.pločice	4.88 m ²
11	LOGGIA 3.10x0.75	ker.pločice	2.32 m ²
STAN 104 NETTO			84.74 m ²

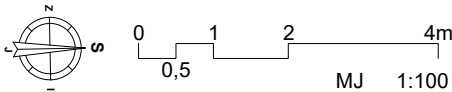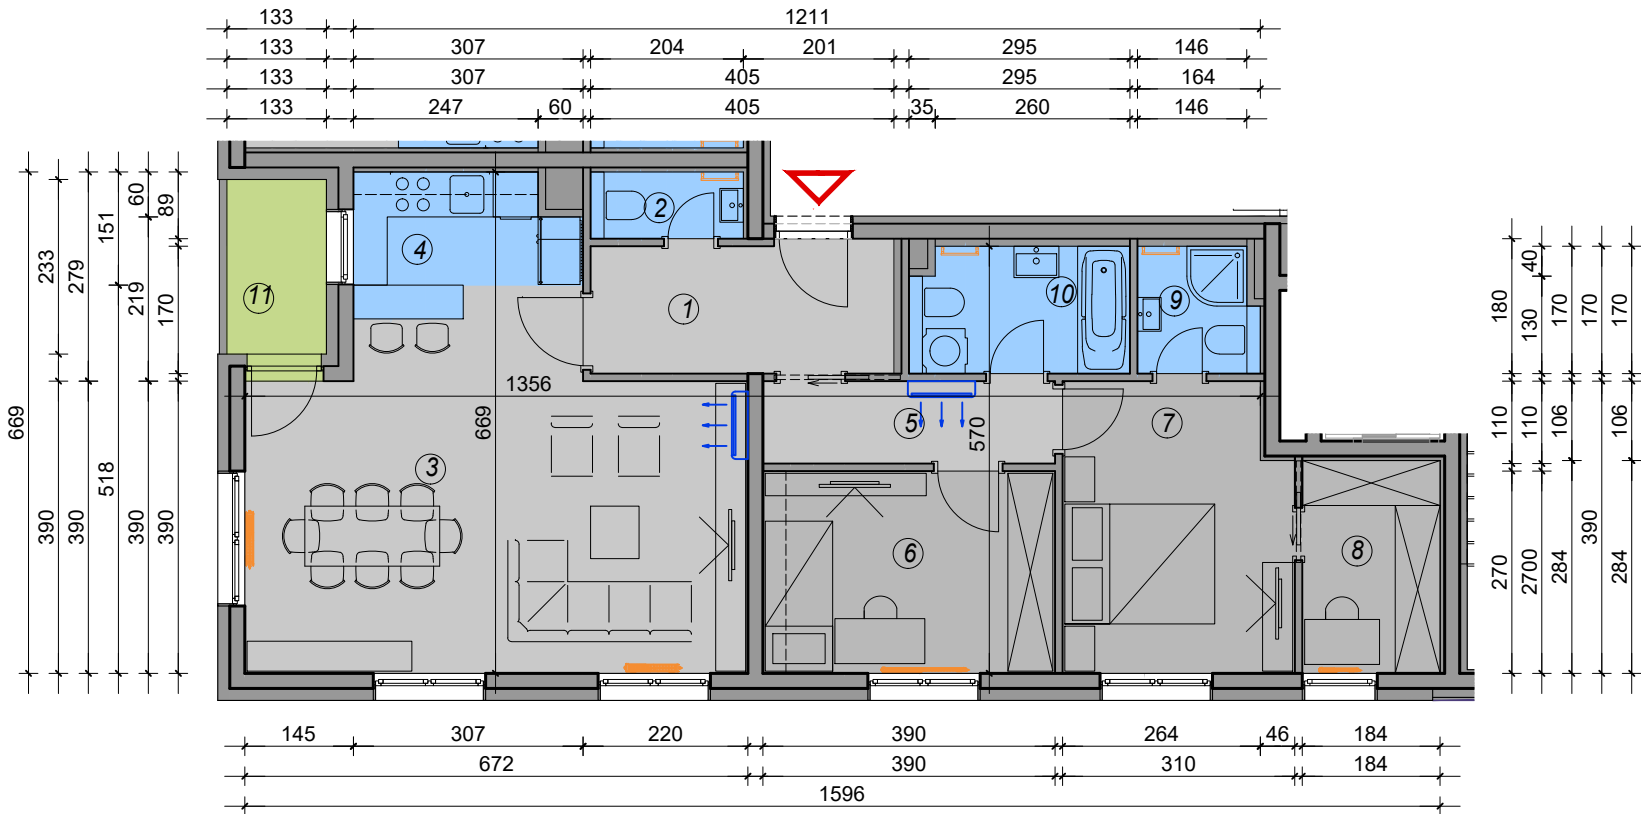

STAN: 105

Etaža: 1
Površina: 90.87 m²
Broj soba: 4
Orijentacija: J-I

POZICIJA STANA NA TLOCRTU

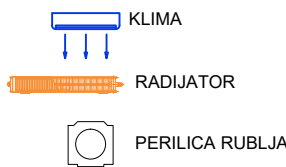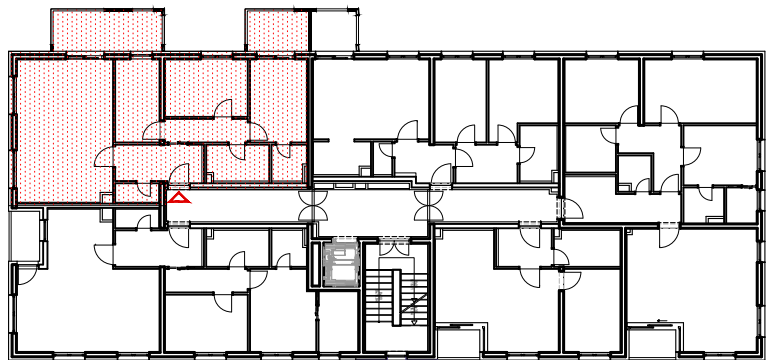

1. KAT - STAN 105 4s			
br.	prostorija	obloga	površina
1	ULAZNI PROSTOR	ker.pločice	7.05 m²
2	WC	ker.pločice	1.82 m²
3	DNEVNI BOR.+ BLAG.	parket	26.05 m²
4	KUHINJA	ker.pločice	3.88 m²
5	HODNIK	parket	4.29 m²
6	SOBA	parket	8.19 m²
7	SOBA	parket	10.53 m²
8	SOBA	parket	10.30 m²
9	KUPAONICA	ker.pločice	2.64 m²
10	KUPAONICA	ker.pločice	4.87 m²
11	LOGGIA 9.59x0.75	ker.pločice	7.19 m²
12	LOGGIA 5.41x0.75	ker.pločice	4.06 m²
STAN 105 NETTO			90.87 m²

